


Key

01A ADVANCED WARNING ACCESS TO ROAD AHEAD CLOSED ON ____ TO ____ FOR ____ DAY(S) FROM ____ TO ____	01 ROAD CLOSED	02 	04 Diverted traffic	06 Diverted traffic	08 Diversion	10 ROAD AHEAD CLOSED	12 Diverted traffic	14 Diverted traffic	15 OLD A30 CLOSED FOR CORNWALL SERVICES FOLLOW DIVERSION
		03 	05 Diverted traffic	07 Diversion	09 Diversion	11 Diverted traffic	13 Diverted traffic		

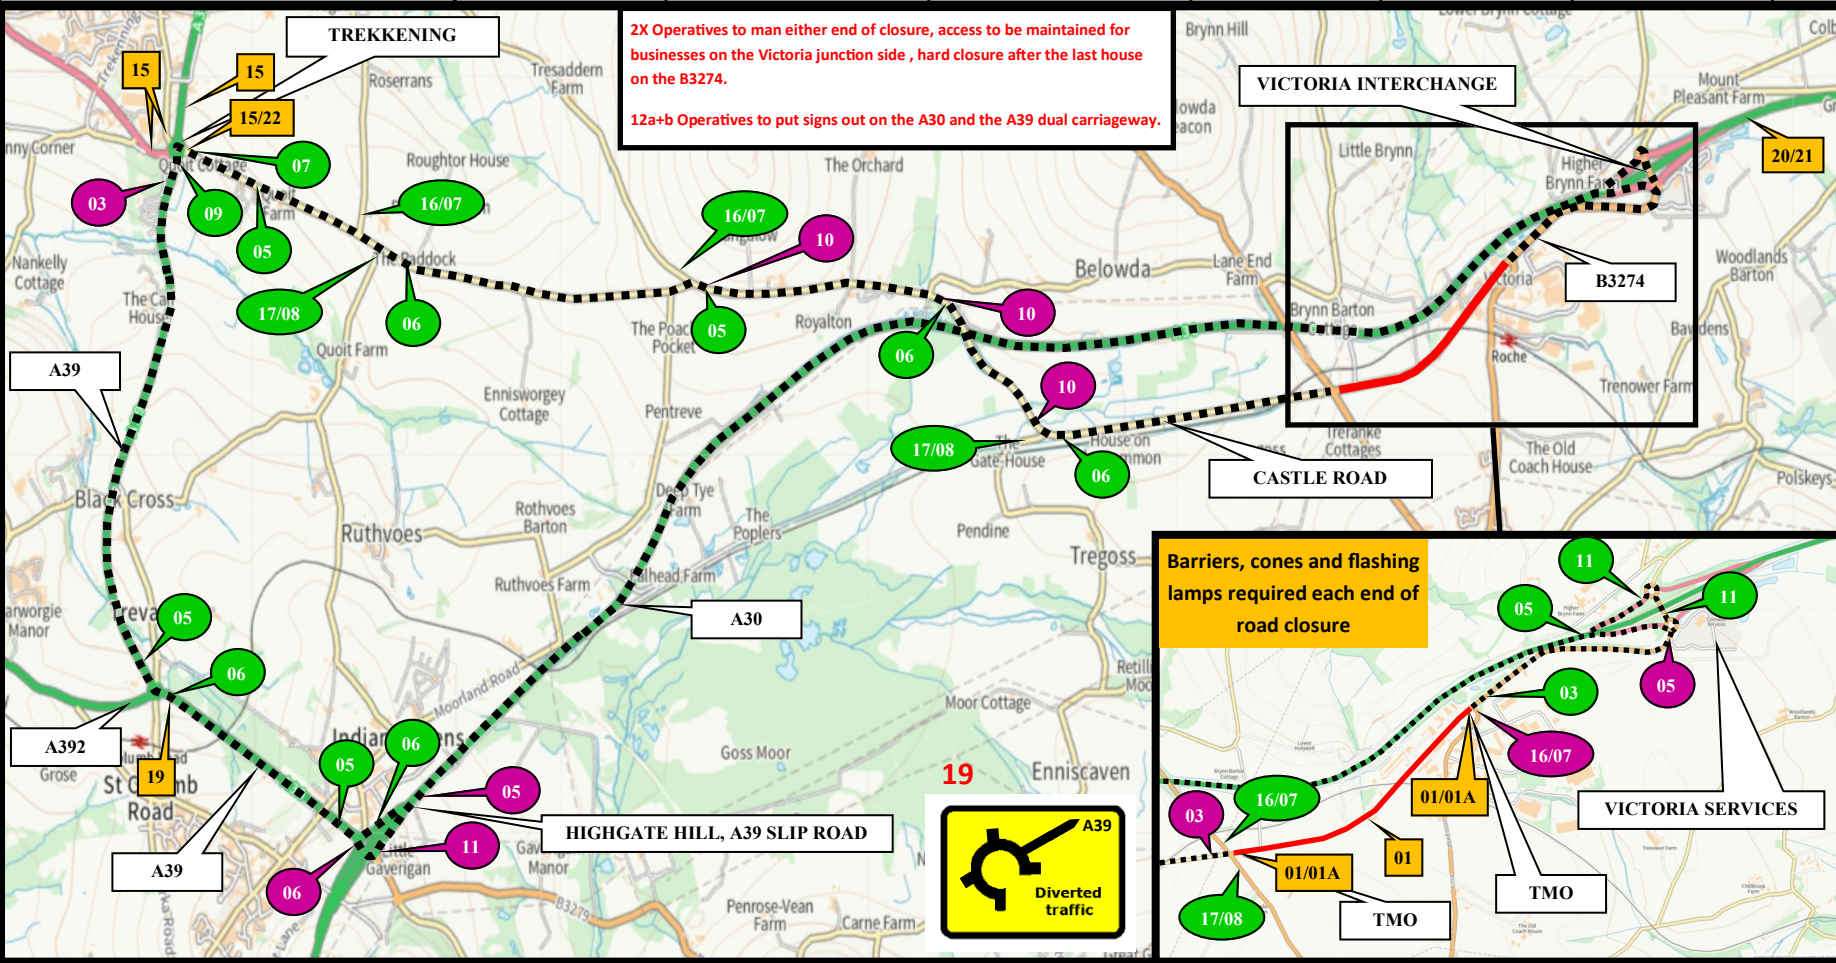

16 ROAD AHEAD CLOSED	
17 ROAD AHEAD CLOSED	
20 OLD A30 CLOSED AFTER VICTORIA JUNCTION	
21 FOR NEWQUAY CONTINUE ON A30	
22 HGV'S OVER 14' 3" FOLLOW DIVERSION	

Sunbelt Rentals UK (Traffic Management)
Kemble Airfield Enterprise Park
Cirencester Road
Kemble
GL7 6BQ
☎ 03700 500 792
📠 0845 004 7105

Note

- All equipment shall be approved and shall comply with the Department Of Transport specification MCE0111. This drawing does not show the normal road works signage that will be required as per Chapter 8.
- All signs to be in accordance with TSRGD 2016 and to minimum class retroreflective.
- Minimum height of lettering to be 60mm and sign boards to be 1000mm (750mm where appropriate).

This drawing is protected by copyright and the information contained therein is confidential.
This drawing may not be copied and the information therein may not be used, or disclosed to a third party, wholly or in part with the written permission of Sunbelt Rentals UK (Traffic Management).

CROWN COPYRIGHT DATA REPRODUCED BY PERMISSION OF THE CONTROLLER OF HMSO

CLIENT DETAILS ALUN GRIFFITHS		REP/DEPOT 238	DRAWN BY L.C
DATE 21/11/2022	SHEET No 1 OF 1	VERSION NUMBER XXX	
AMENDED DATE Xx/xx/xxxx	AMENDED BY Xxxx-xxxx	SCALE NOT TO SCALE	

This layout is for installation by NRSWA, Lantra 12A,12B,,12D qualified persons.

BUS ROUTE AFFECTED

	ROAD CLOSURE		CLOCKWISE DIVERSION
	DIVERSION		ANTI-CLOCKWISE DIVERSION
	ROAD CLOSURE SIGN		
ROAD CLOSURE LENGTH (APPROX) ROAD CLOSURE WIDTH (APPROX)		1205M 7.1M	
Contract Number 238-			