


Key

01A ADVANCED WARNING ACCESS TO ROAD AHEAD CLOSED ON ____ TO ____ FOR ____ DAY(S) FROM ____ TO ____	01 ROAD CLOSED	02 Diverion ENDS	04 Diverted traffic →	06 Diverted traffic ↑	08 Diversion ←	10 ROAD AHEAD CLOSED	12 Diverion traffic ↻	14 Diverion traffic ↻
		03 Diverion ENDS	05 Diverted traffic ←	07 Diversion →	09 Diversion ↑	11 Diverion traffic ↻	13 Diverion traffic ↻	

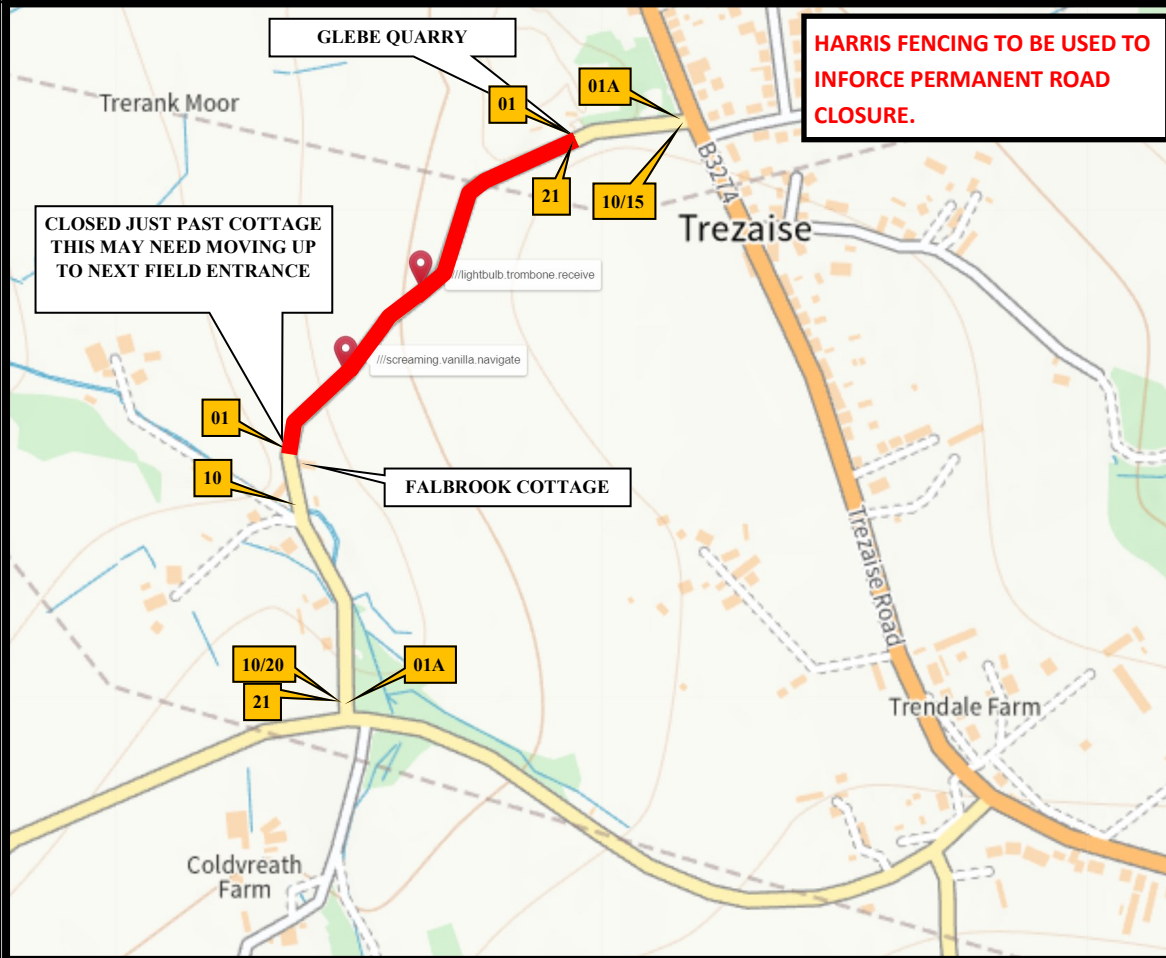

15 ACCESS AS FAR AS GLEBE QUARRY	20 RESIDENTIAL ACCESS AS FAR AS FALBROOK COTTAGE	16 ROAD AHEAD CLOSED ←
01A ADVANCE WARNING THIS ROAD WILL BE PERMANENTLY CLOSED FROM 11/07/2022	21 NO THROUGH ROUTE	17 ROAD AHEAD CLOSED →

W3W CLOSURE POSITIONS.

FALBROOK COTTAGE
///traffic.somewhere.collide

GLEBE QUARRY
///lingering.swanky.remotes

Barriers, cones and flashing lamps required each end of road closure

N ↑

SUNBELT RENTALS

Sunbelt Rentals UK (Traffic Management)
Kemble Airfield Enterprise Park
Cirencester Road
Kemble
GL7 6BQ
☎ 03700 500 792
📠 0845 004 7105

Note

- All equipment shall be approved and shall comply with the Department Of Transport specification MCE0111. This drawing does not show the normal road works signage that will be required as per Chapter 8.
- All signs to be in accordance with TSRGD 2016 and to minimum class retroreflective.
- Minimum height of lettering to be 60mm and sign boards to be 1000mm (750mm where appropriate).

This drawing is protected by copyright and the information contained therein is confidential.

This drawing may not be copied and the information therein may not be used, or disclosed to a third party, wholly or in part with the written permission of Sunbelt Rentals UK (Traffic Management).

CROWN COPYRIGHT DATA REPRODUCED BY PERMISSION OF THE CONTROLLER OF HMSO

CLIENT DETAILS ALUN GRIFFITHS		REP/DEPOT 238	DRAWN BY L.C	ADDRESS REESHILL ROAD, REESHILL, ROCHE, PL26 8HG	
DATE 18/06/2022	SHEET No 1 OF 1	VERSION NUMBER XXX			
AMENDED DATE Xx/xx/xxxx	AMENDED BY Xxxx-xxxx	SCALE NOT TO SCALE			
This layout is for installation by NRSWA, Lantra 12A,12B,,12D qualified persons.					
BUS ROUTE AFFECTED				✓	

ROAD CLOSURE	CLOCKWISE DIVERSION
DIVERSION	ANTI-CLOCKWISE DIVERSION
ROAD CLOSURE SIGN	
ROAD CLOSURE LENGTH (APPROX)	M
ROAD CLOSURE WIDTH (APPROX)	M
Contract Number 238-	